


OUTDOOR ARENA DIMENSIONS

JOHNSON CTY JR SHERIFFS POSSE
OUTDOOR ARENA
DIMENSIONS



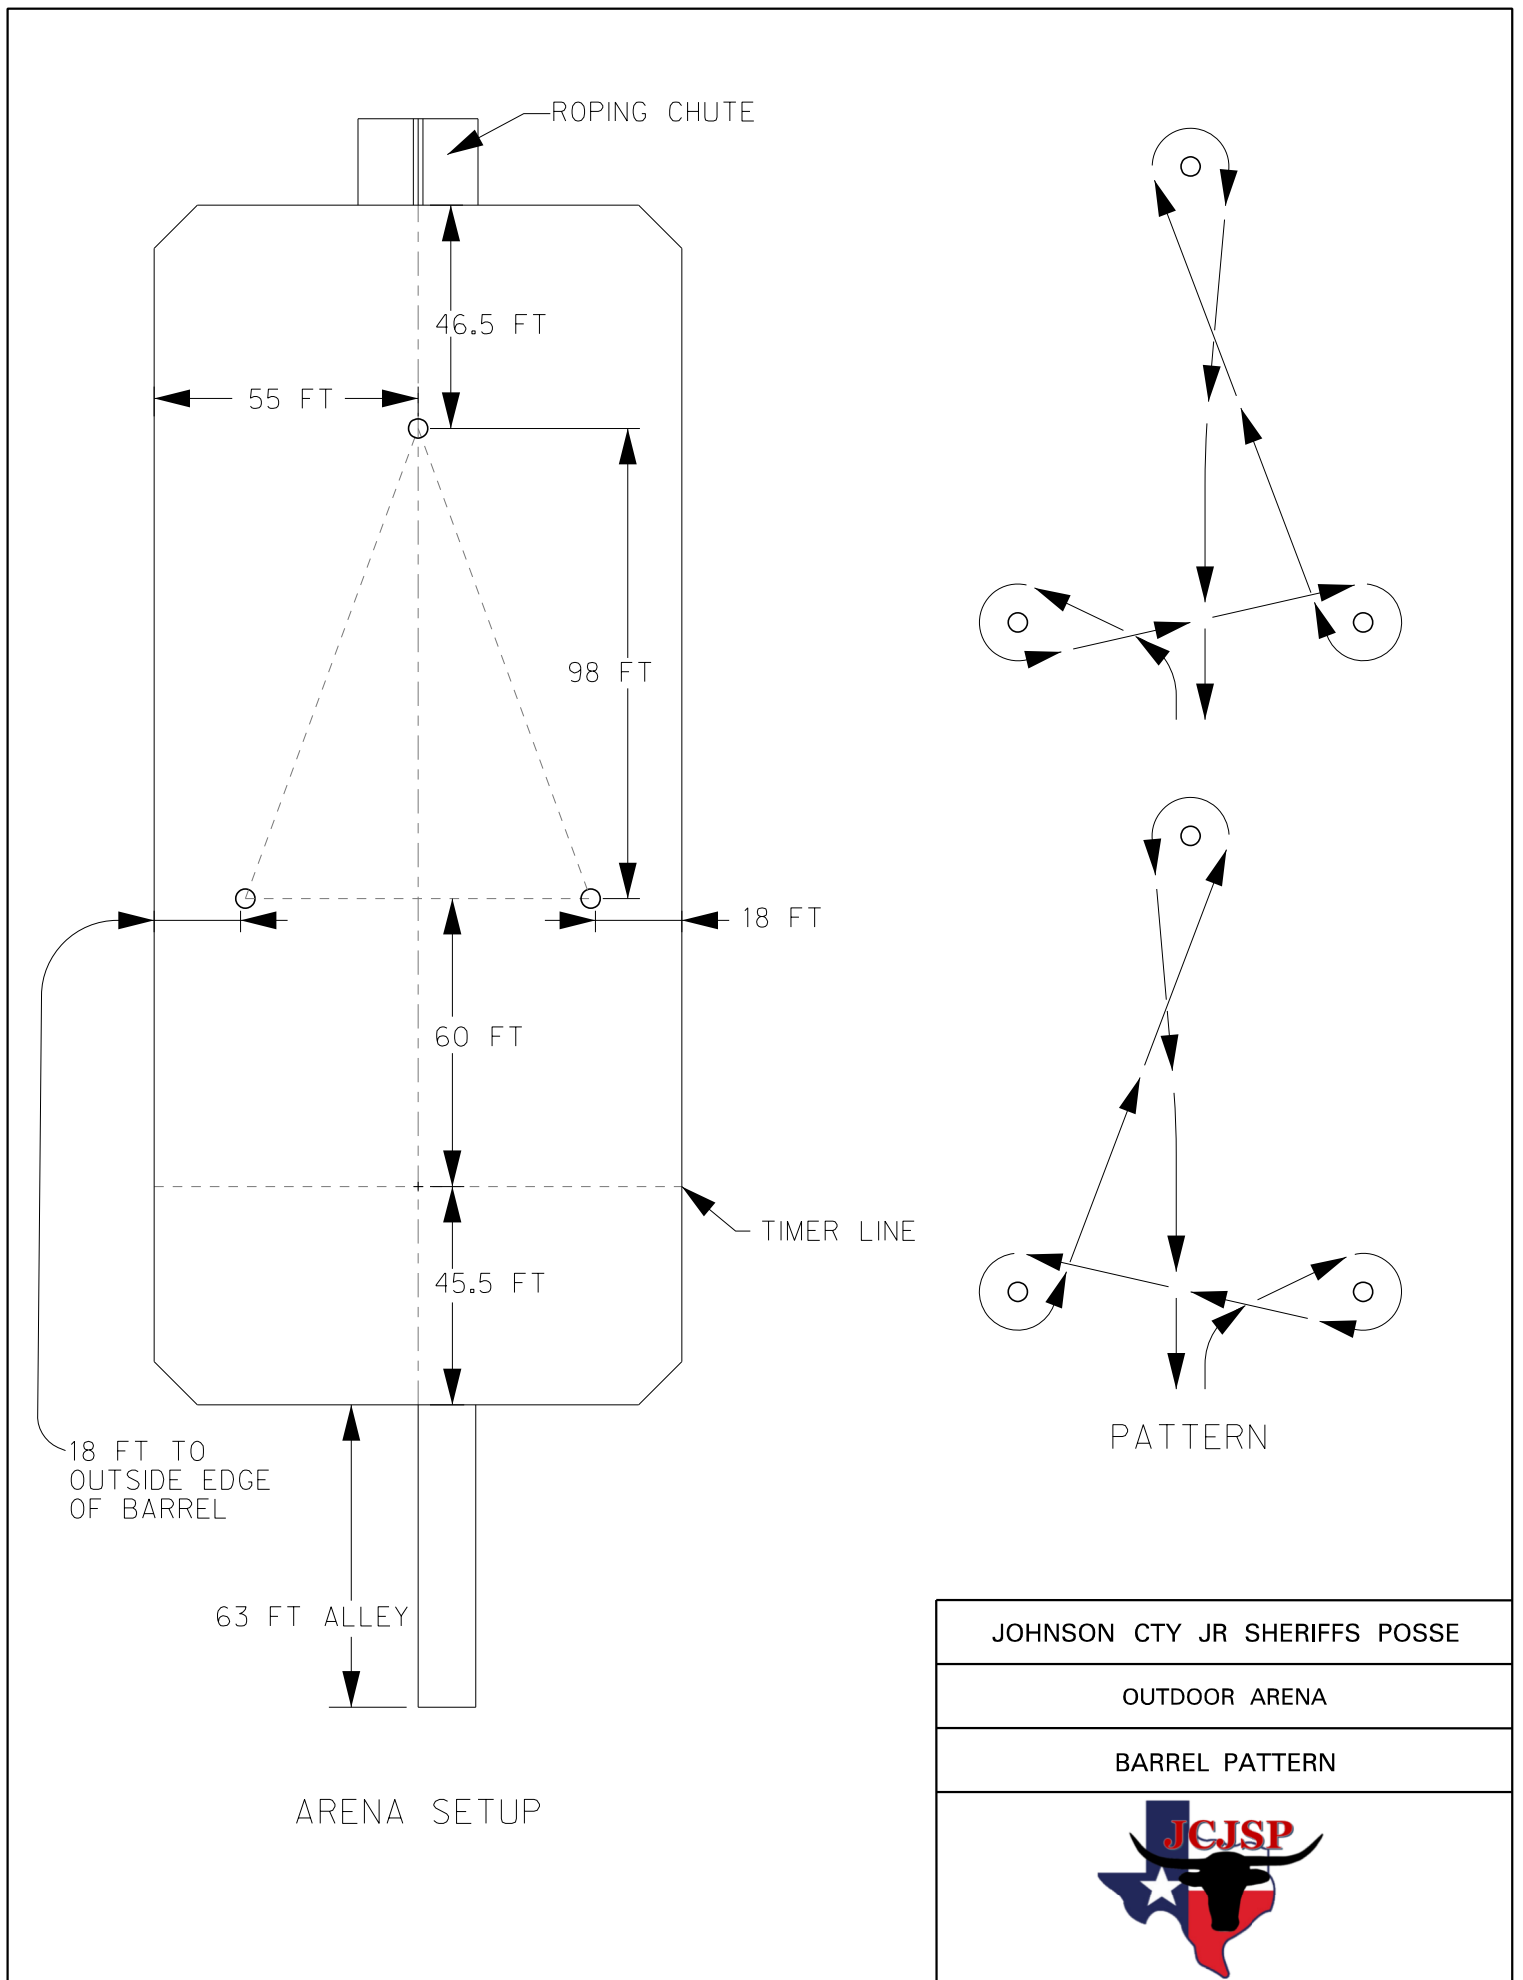

JOHNSON CTY JR SHERIFFS POSSE
OUTDOOR ARENA
BARREL PATTERN



ROPING CHUTE

78.5 FT

49 FT

TAPE = 126'

21'

TAPE = 105'

21'

TAPE = 84'

21'

TAPE = 63'

21'

TAPE = 42'

21'

TAPE = 21'

21'


POLES OFFSET 6-FT FROM ARENA CENTER-LINE TO LINE UP WITH ALLEY

45.5 FT

TIMER LINE TAPE = 0'

63 FT ALLEY

ARENA SETUP

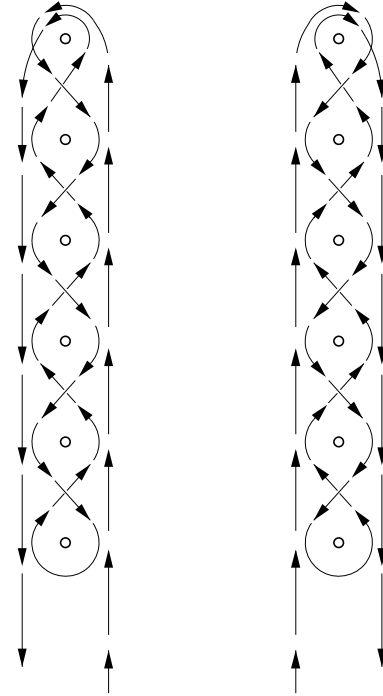


PATTERN

JOHNSON CTY JR SHERIFFS POSSE

OUTDOOR ARENA

POLE PATTERN




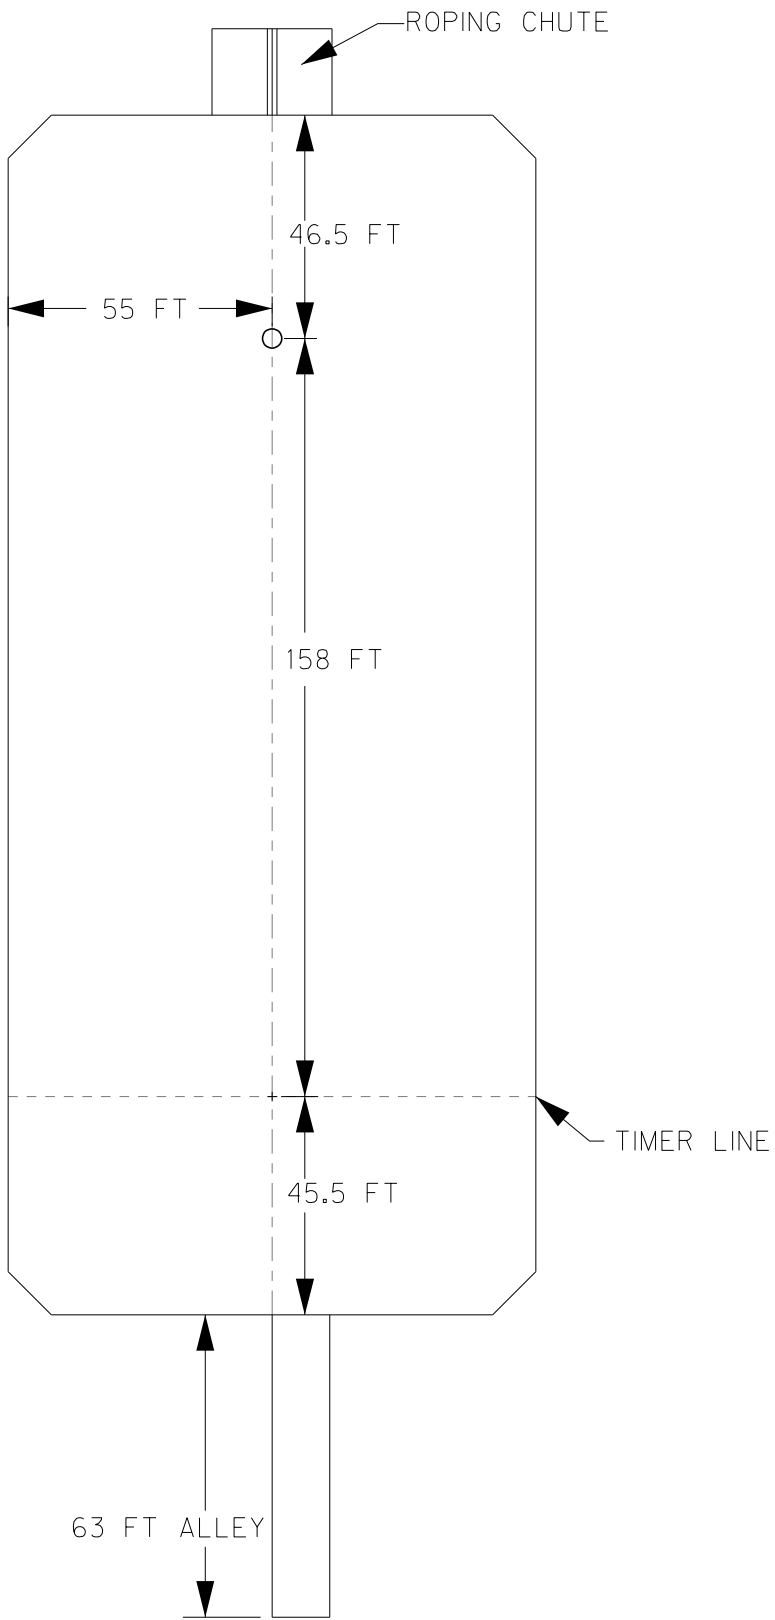

ARENA SETUP

JOHNSON CTY JR SHERIFFS POSSE
OUTDOOR ARENA
FLAG PATTERN



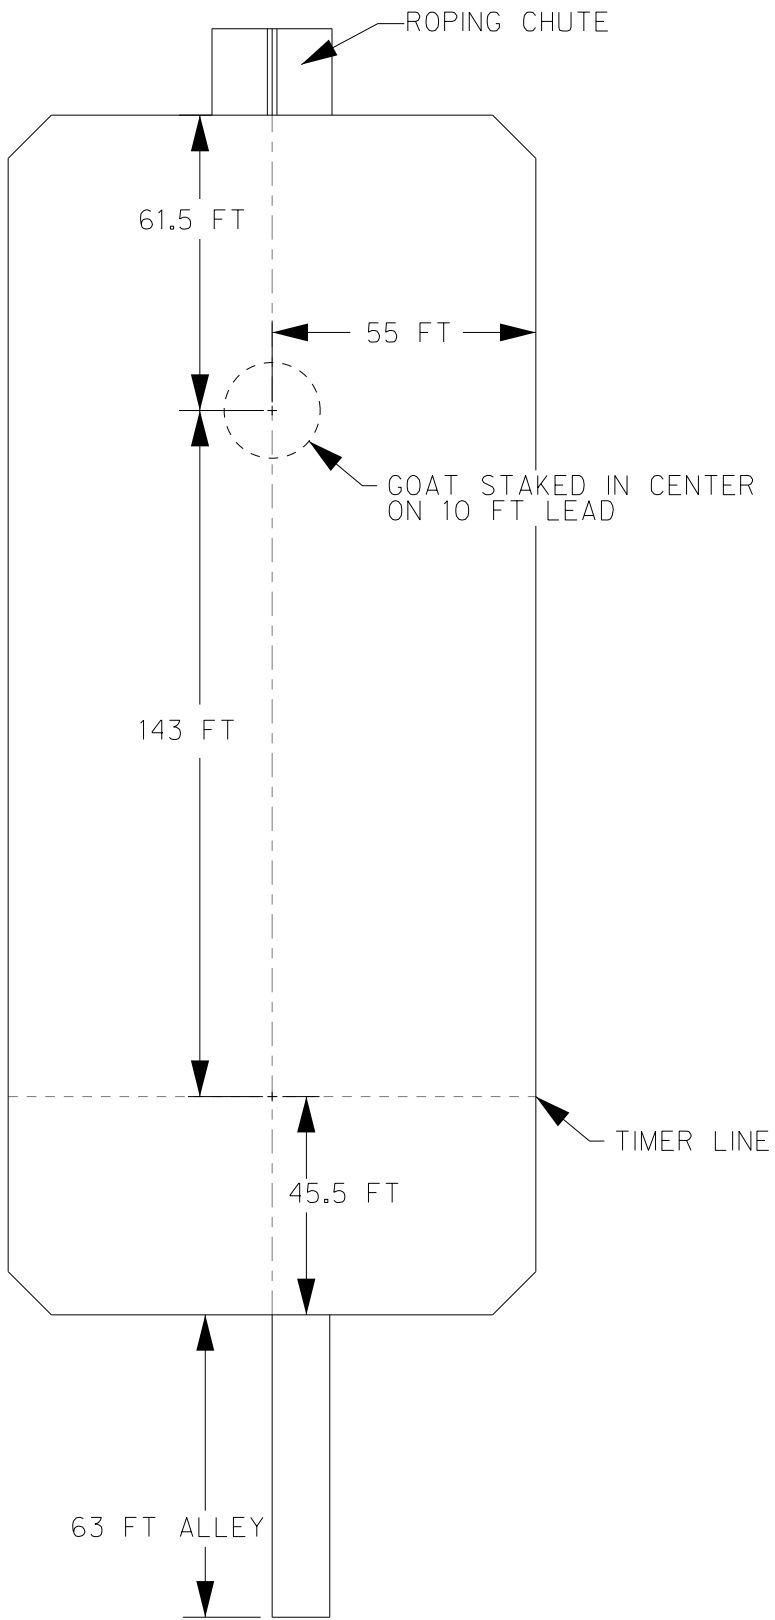


ARENA SETUP

JOHNSON CTY JR SHERIFFS POSSE

OUTDOOR ARENA

GOAT PATTERN



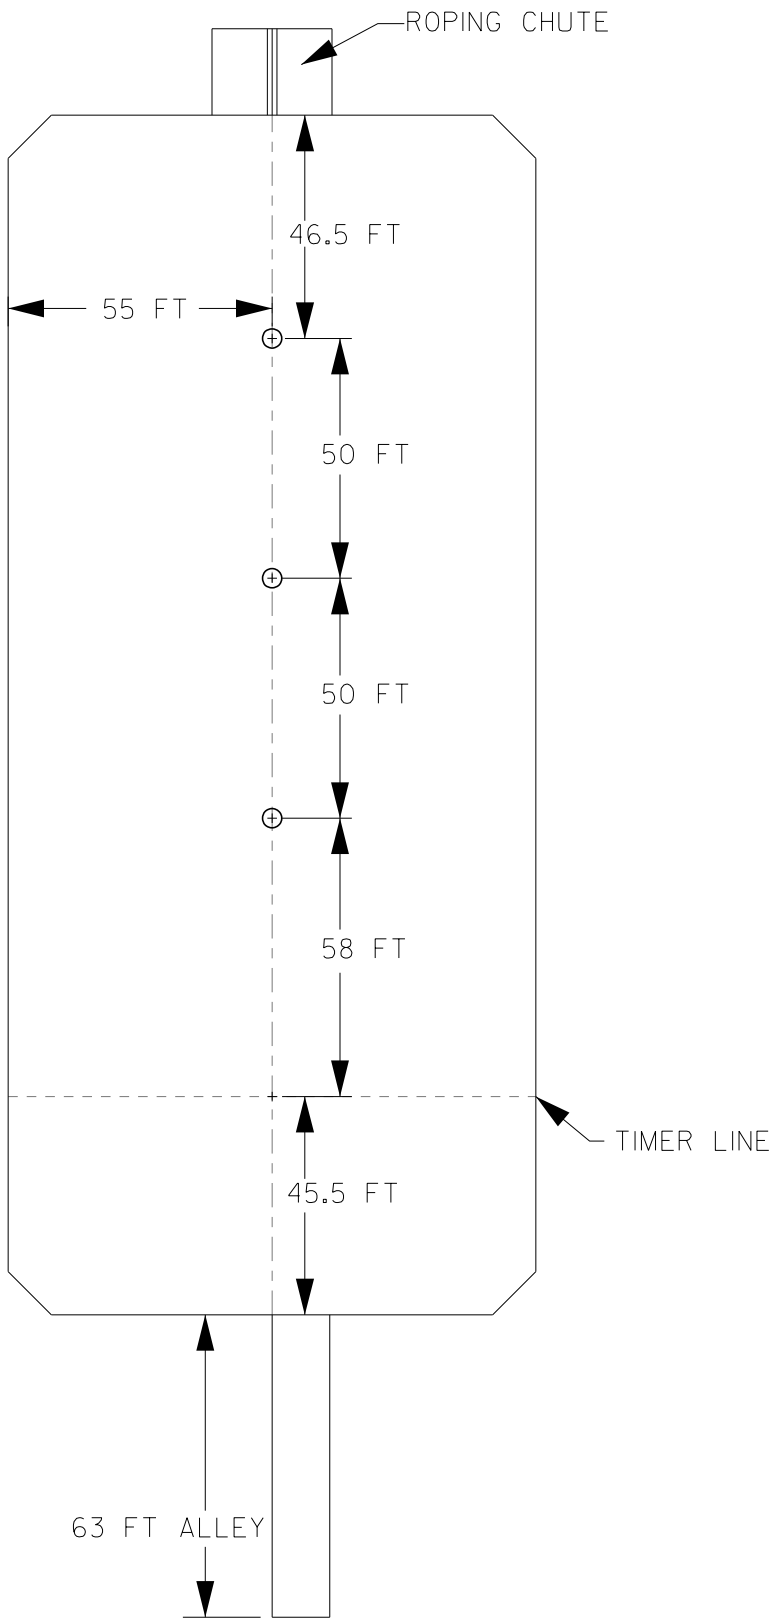


ARENA SETUP

JOHNSON CTY JR SHERIFFS POSSE

OUTDOOR ARENA

STRAIGHT BARREL PATTERN




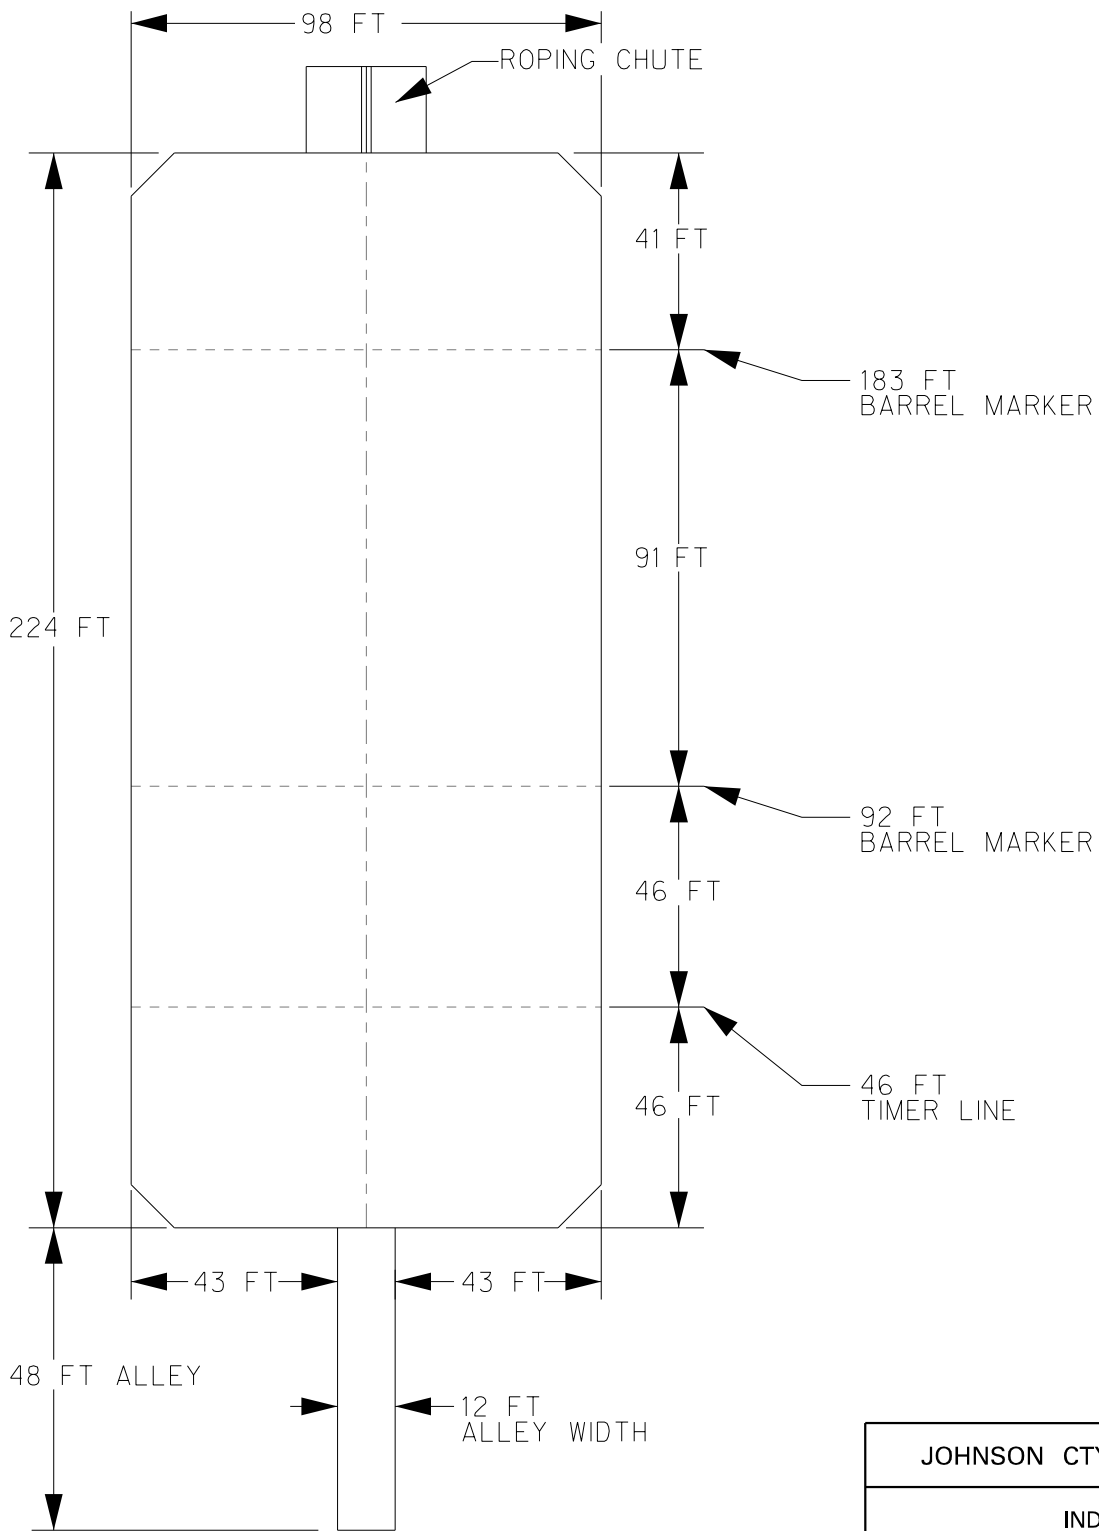



INDOOR ARENA DIMENSIONS

JOHNSON CTY JR SHERIFFS POSSE
INDOOR ARENA
DIMENSIONS



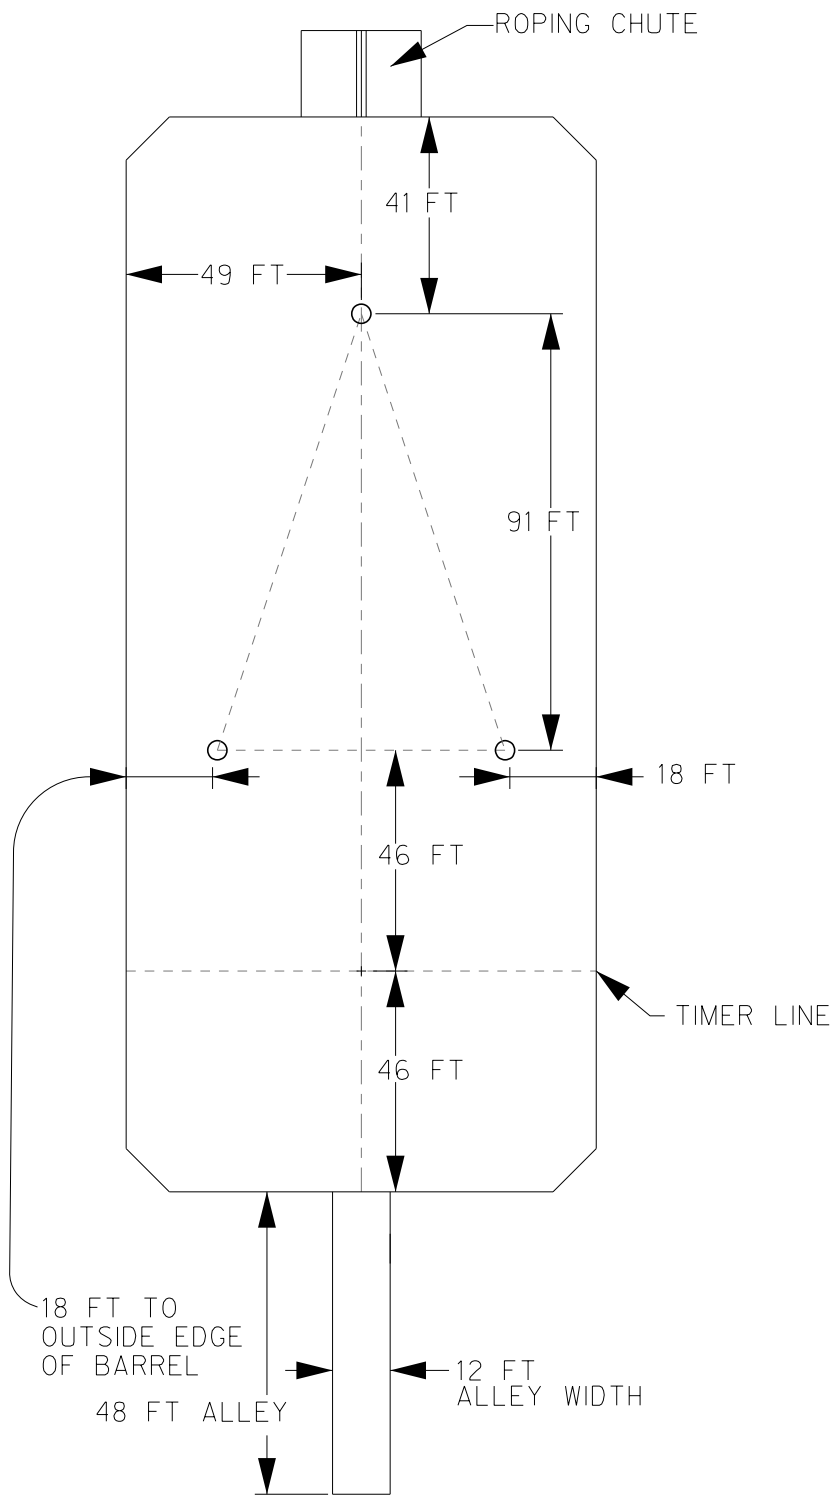

ARENA SETUP

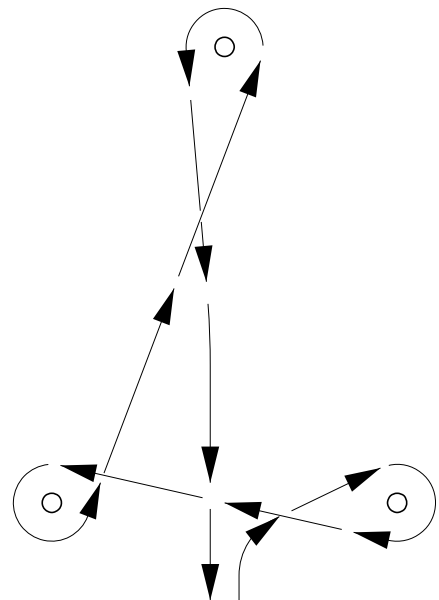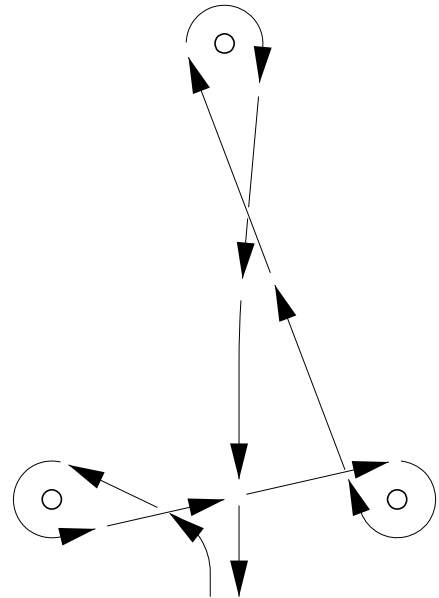

PATTERN


JOHNSON CTY JR SHERIFFS POSSE

INDOOR ARENA


BARREL PATTERN





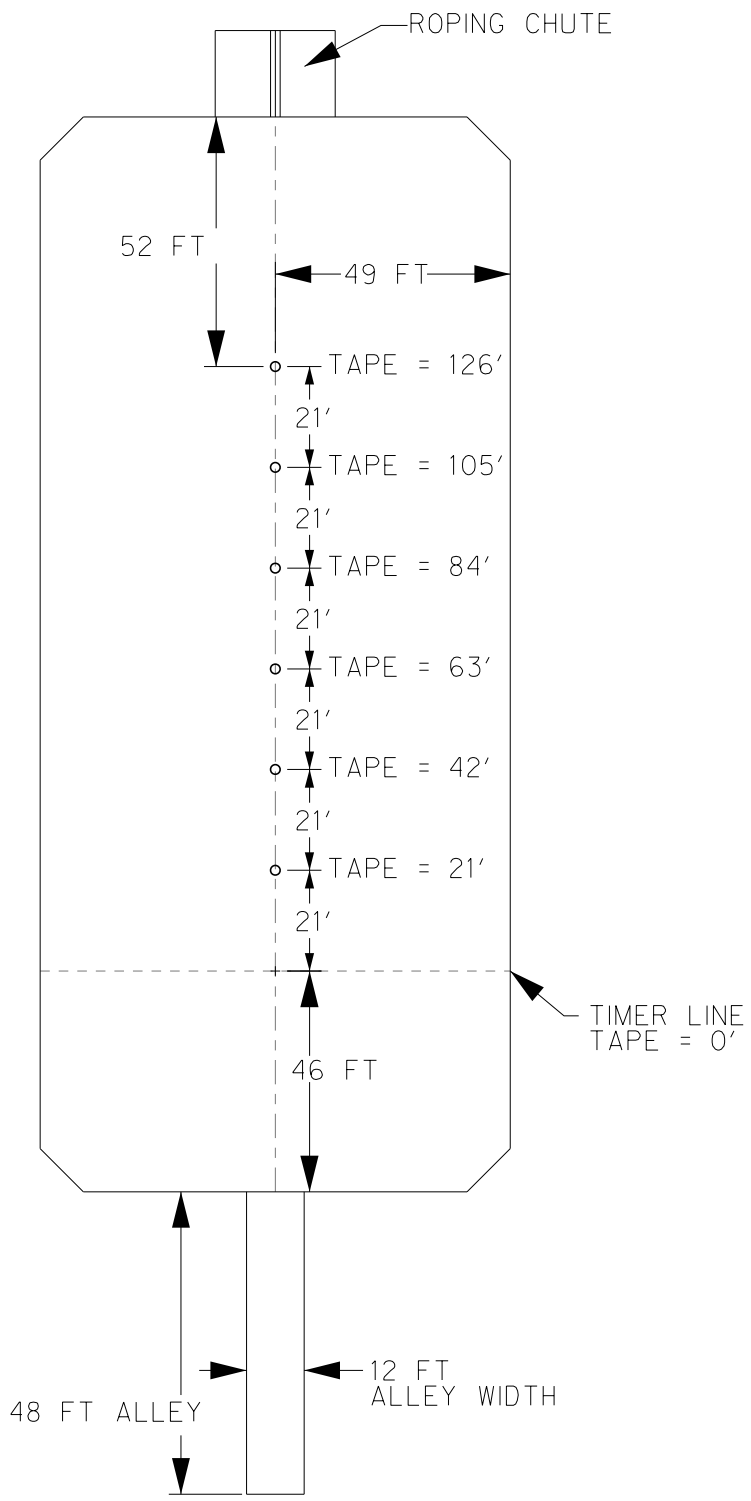


ARENA SETUP

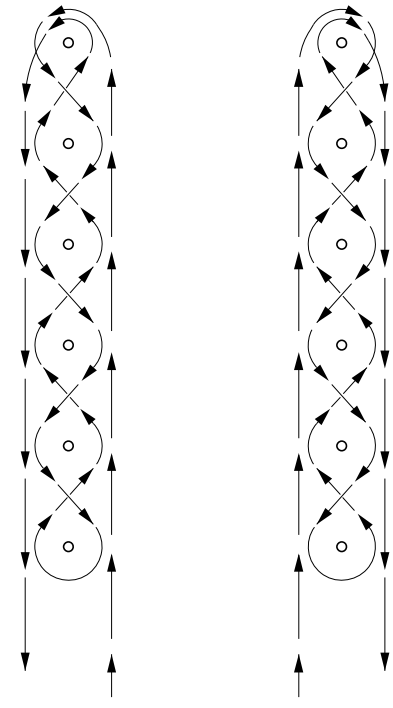

PATTERN


JOHNSON CTY JR SHERIFFS POSSE
INDOOR ARENA
POLE PATTERN

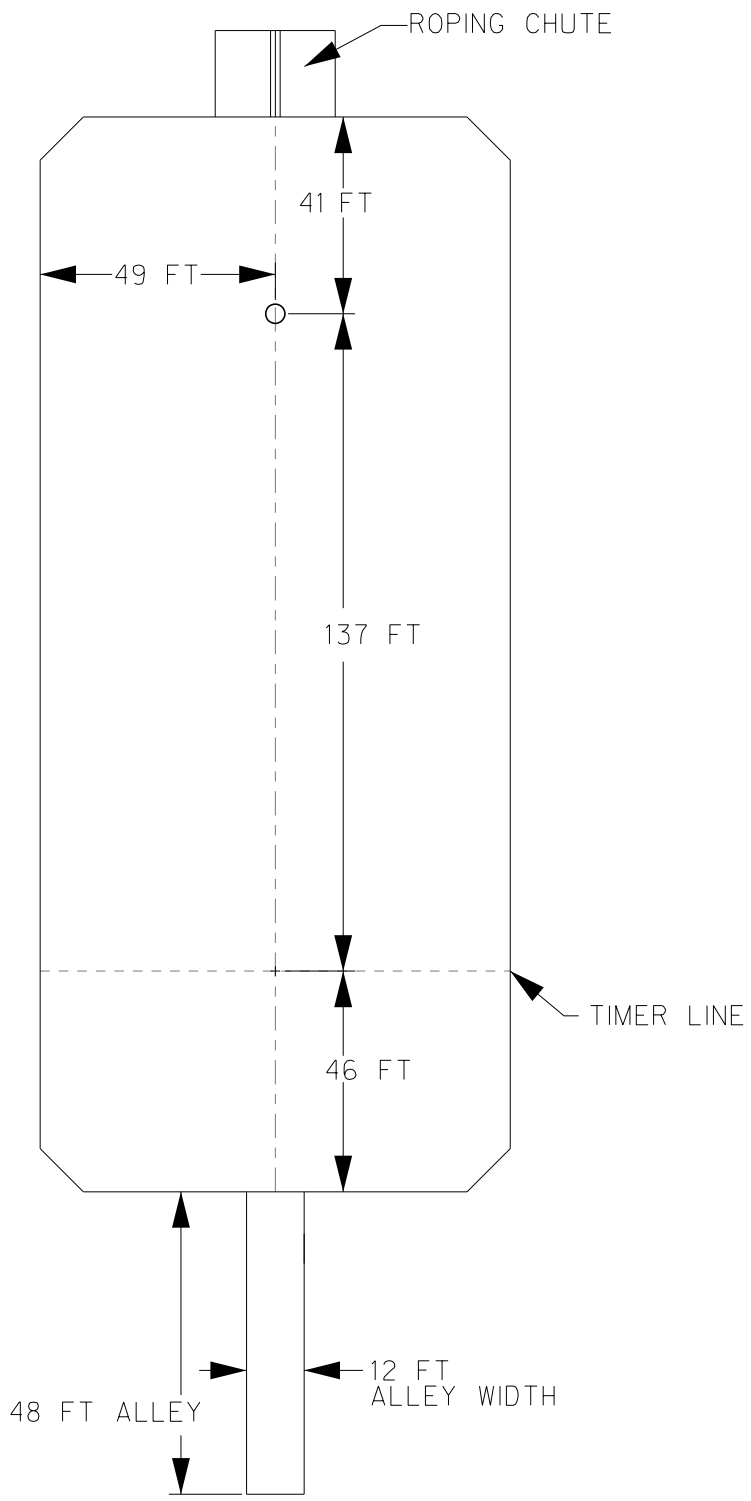

ARENA SETUP

JOHNSON CTY JR SHERIFFS POSSE
INDOOR ARENA
FLAG PATTERN




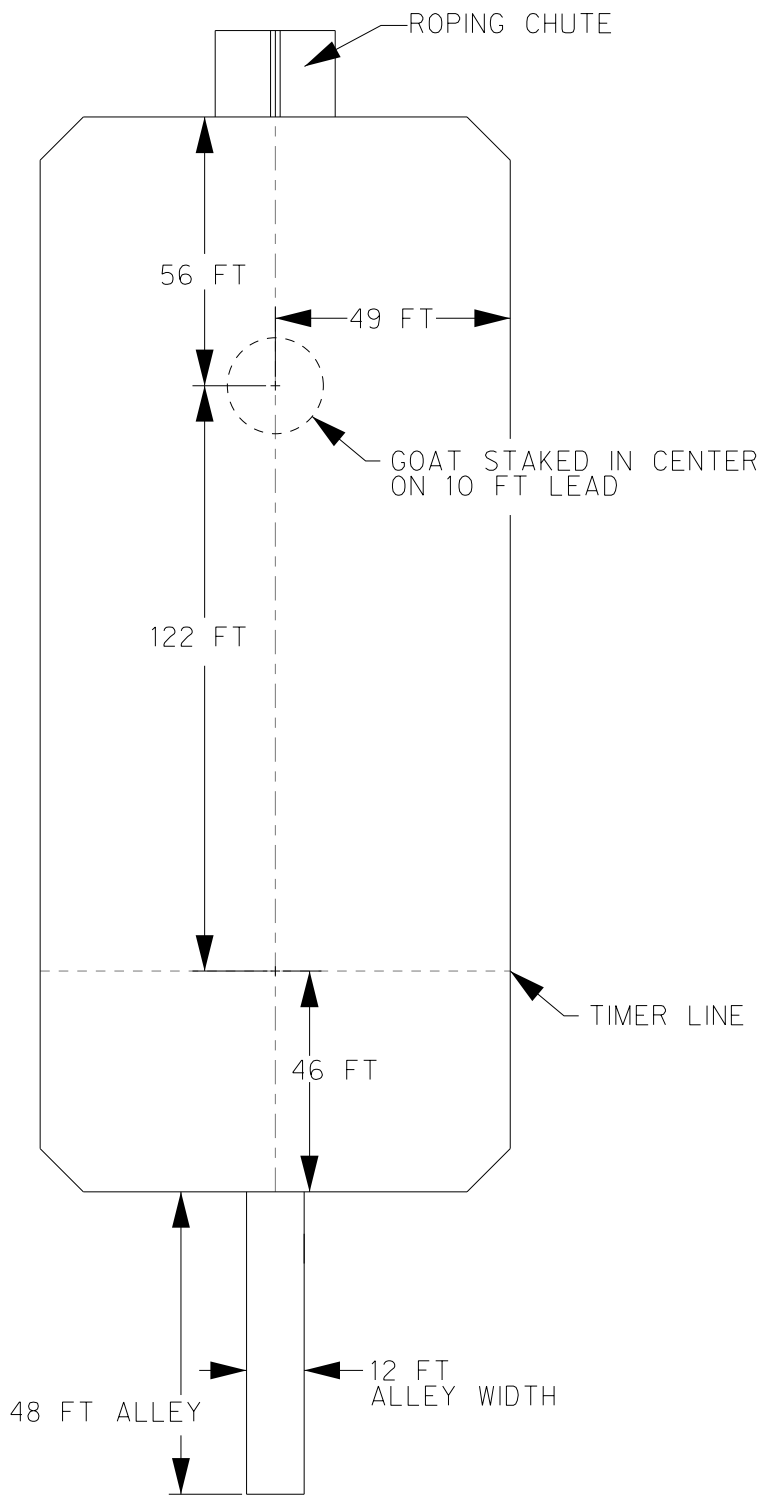

ARENA SETUP

JOHNSON CTY JR SHERIFFS POSSE
INDOOR ARENA
GOAT PATTERN



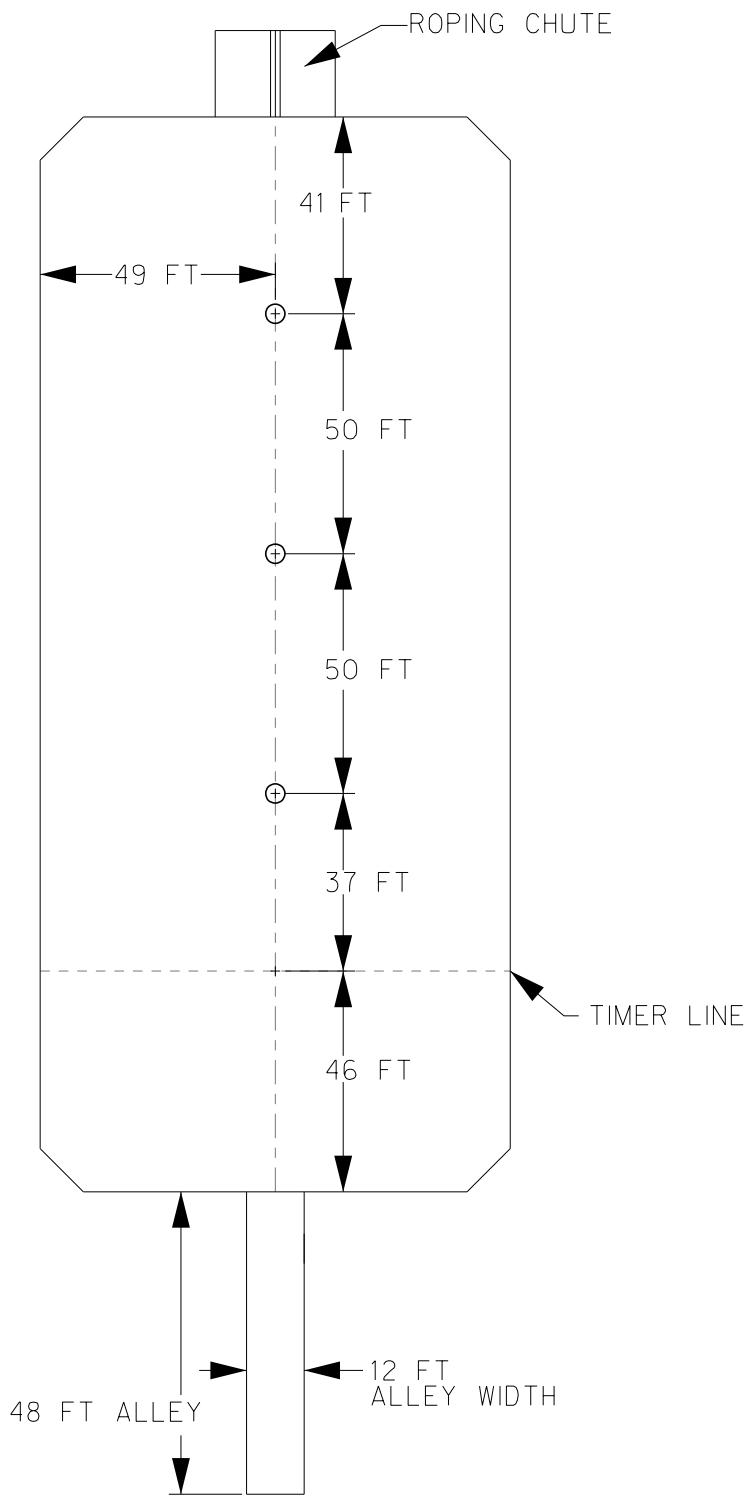

ARENA SETUP

JOHNSON CTY JR SHERIFFS POSSE
INDOOR ARENA
STRAIGHT BARREL PATTERN

